



Modřanka

Byt č. / Apt. No.

1504

Typ / Type

1+kk

Podlaží / Floor


5.NP

1	Předsíň / Entry	4,1 m ²
2	Obývací pokoj+kk / Living room+kitchen	26,1 m ²
3	Koupelna / Bathroom	4,6 m ²
Obytná plocha bytu / Living Area		34,8 m²
Svislé konstrukce / Vertical Structures		1,3 m ²
Podlahová plocha bytu / Apartment Area		36,1 m²
4	Lodžie / Loggia	2,1 m ²
Plocha bytu celkem / Apartment Area Total		38,2 m²

Upozornění: Plochy jednotlivých místností jsou pouze orientační. Vybavení zařízení v plánech bytů (nábytek, kuch. linka, el. spotřebiče atd.) není součástí dodávky. Rozsah dodávky je specifikován ve standardu. Investor si vyhrazuje právo na drobné úpravy. / Note: This drawing is for illustration only. The set up of interior (furniture, kitchen, el. appliance, etc.) featured in the apartment drawings is not subject of delivery. The scope of delivery is specified in the standard. The investor reserves the right to implement minor changes. (28. 2. 2020)

Prodejní kancelář / Sales Office:
K Vystrkovu 2
143 00 Praha 12 – Modřany
prodej@rezidencemodranka.cz
+420 724 772 248
www.rezidencemodranka.cz


Developer:

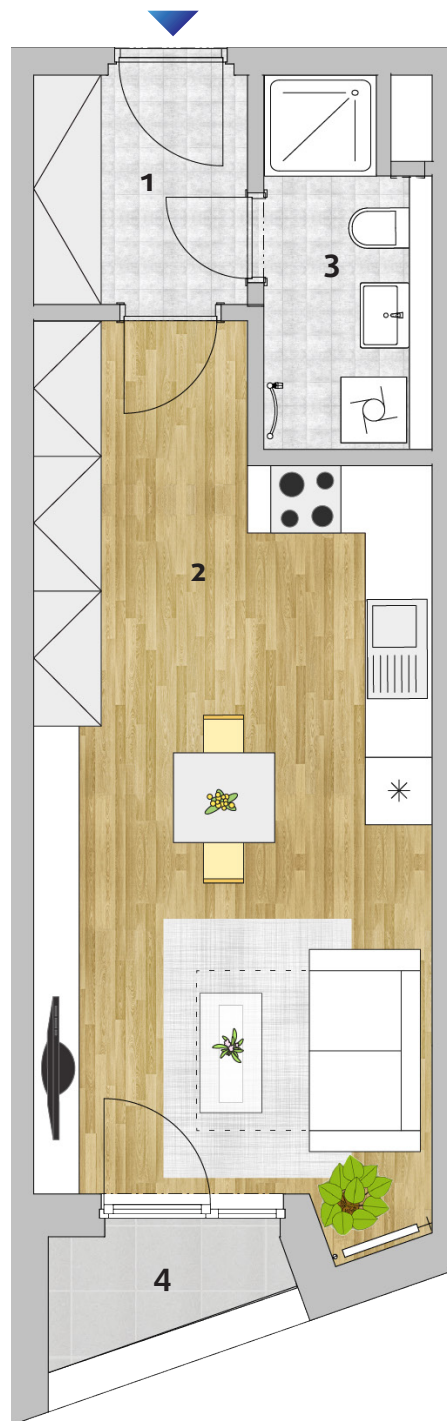


1m

5m

Půdorys podlaží / Floor Plan

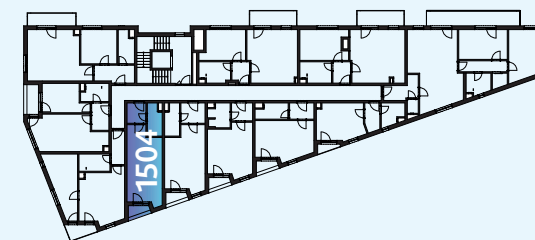

Celková situace / Site Plan

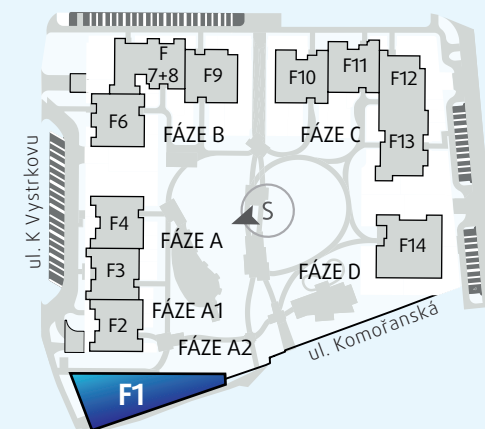

Pohled na dům / Building View

